




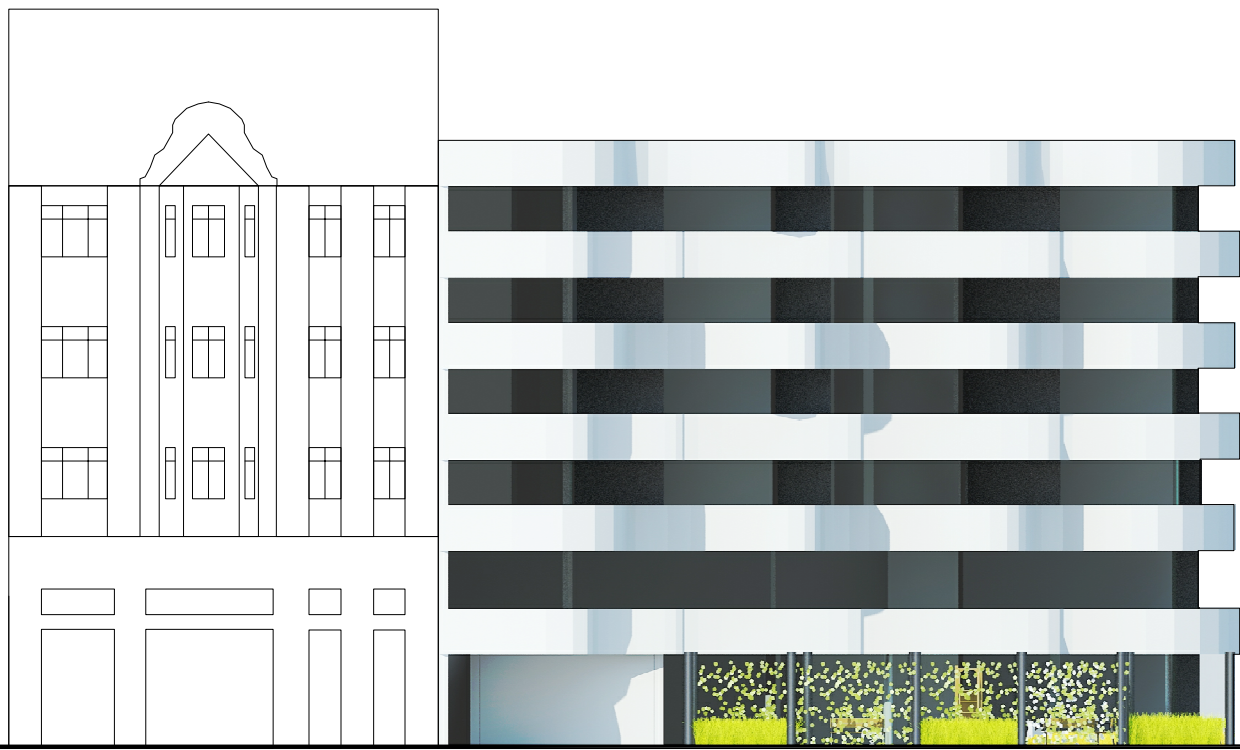




ZÁKRES NÁROŽÍ UL. BISKUPSKÁ - 28. ŘÍJNA

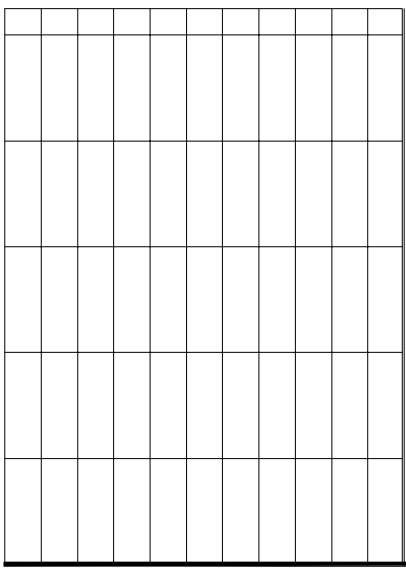

POHLED KOSTELNÍ ULICE, M1:250

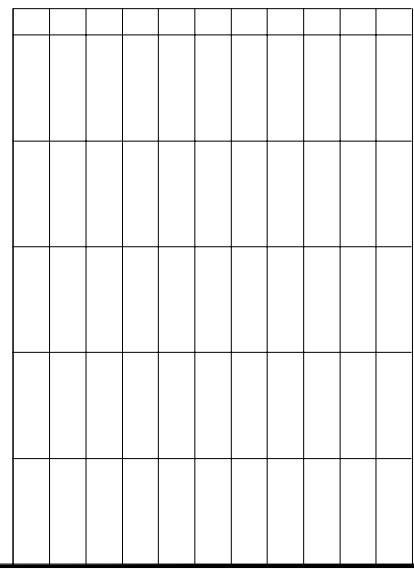


POHLED ULICE 28. ŘÍJNA, M1:250

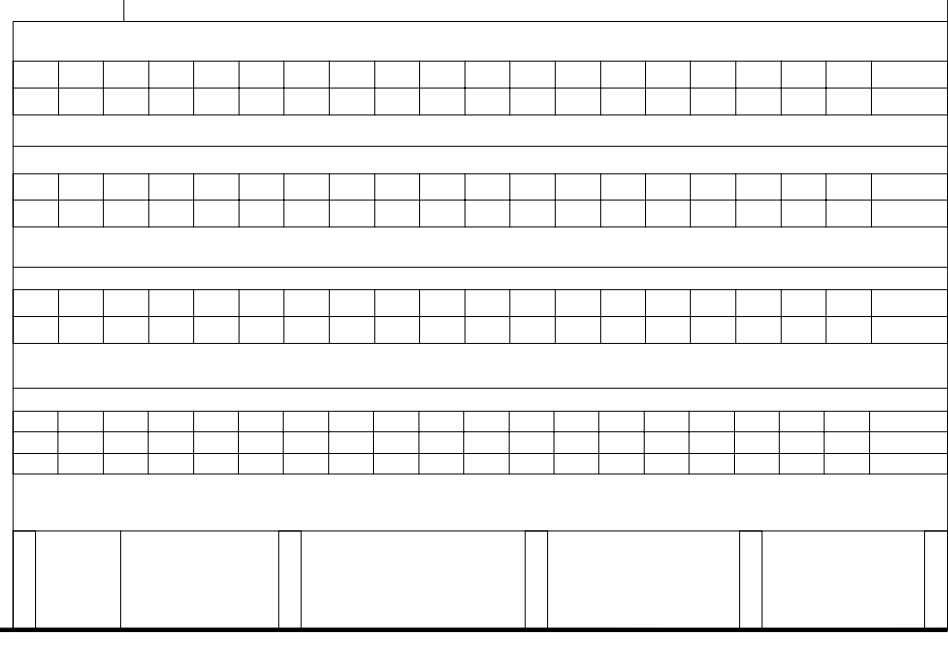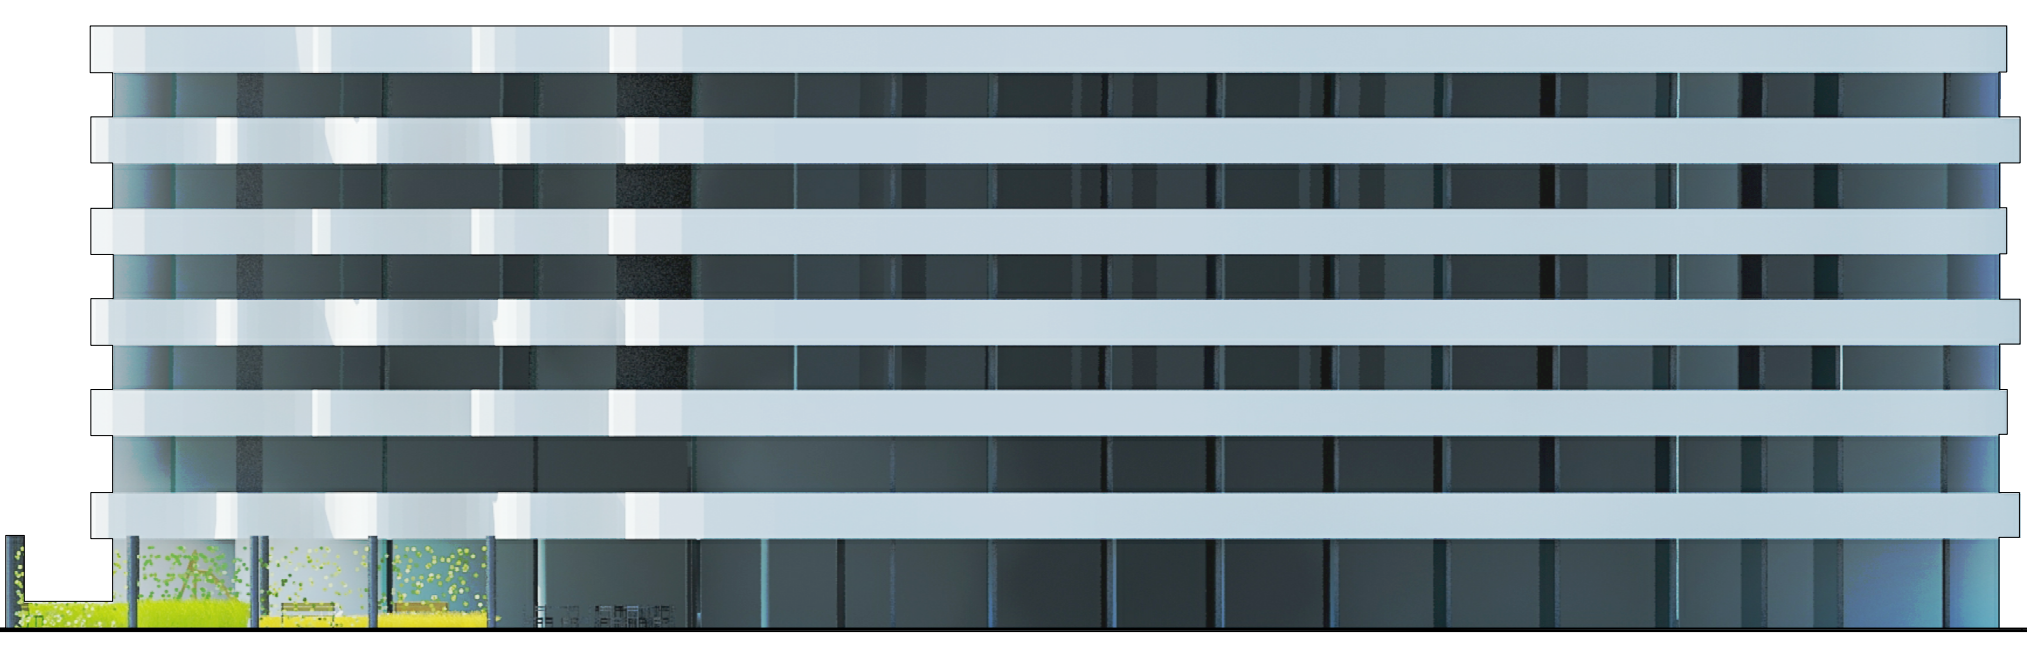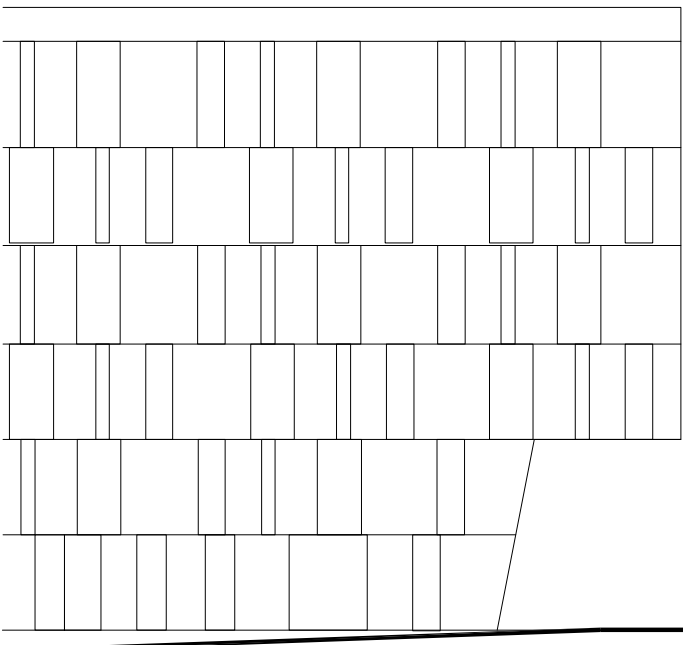


POHLED BISKUPSKÁ ULICE, M1:250

- STŘECHA = +18,800
- 6.NP = +15,800
- 5.NP = +12,800
- 4.NP = +9,800
- 3.NP = +6,800
- 2.NP = +3,400
- 1.NP = ±0,000
- 1.PP = -2,800
- 2.PP = -5,600

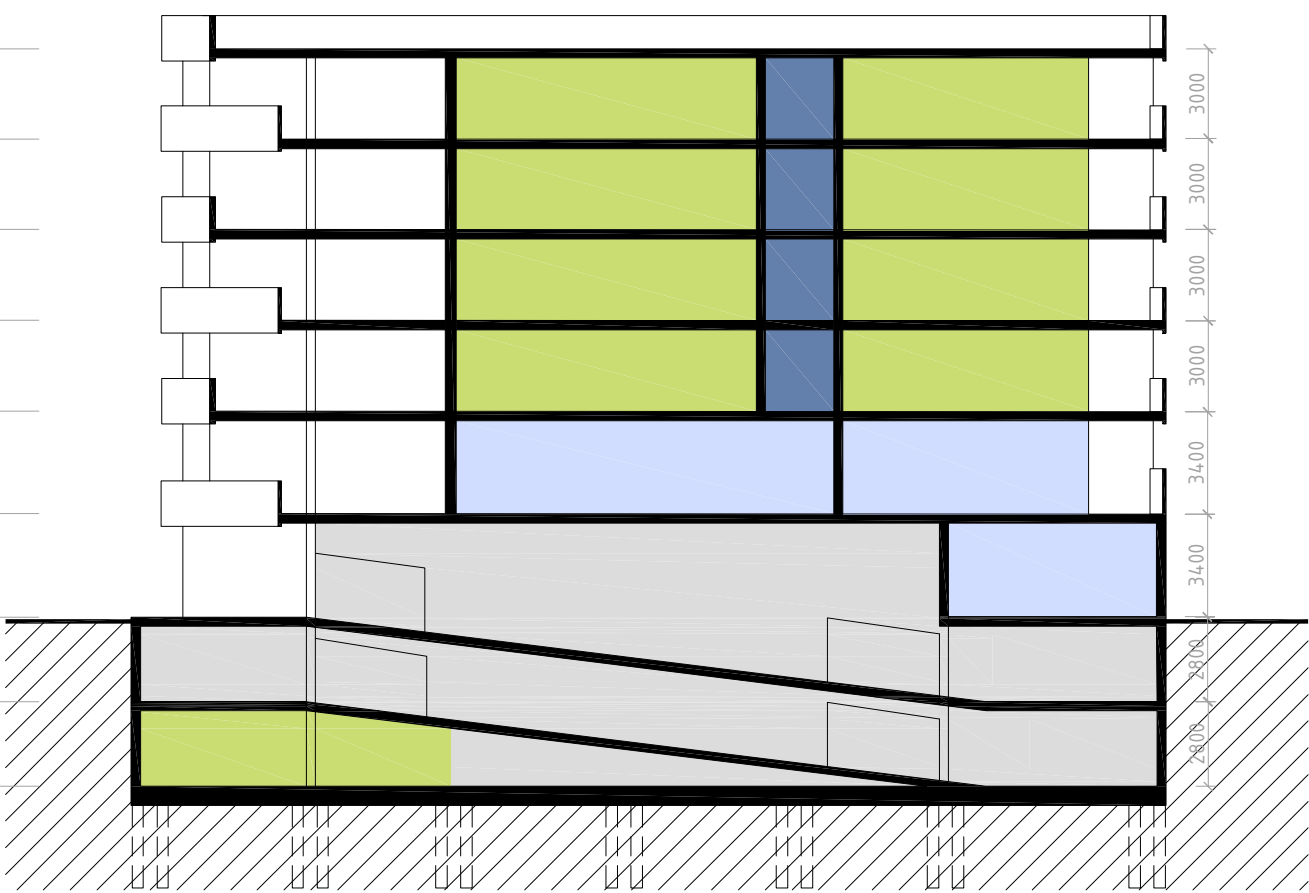

PODÉLNÝ REZ, M 1:250

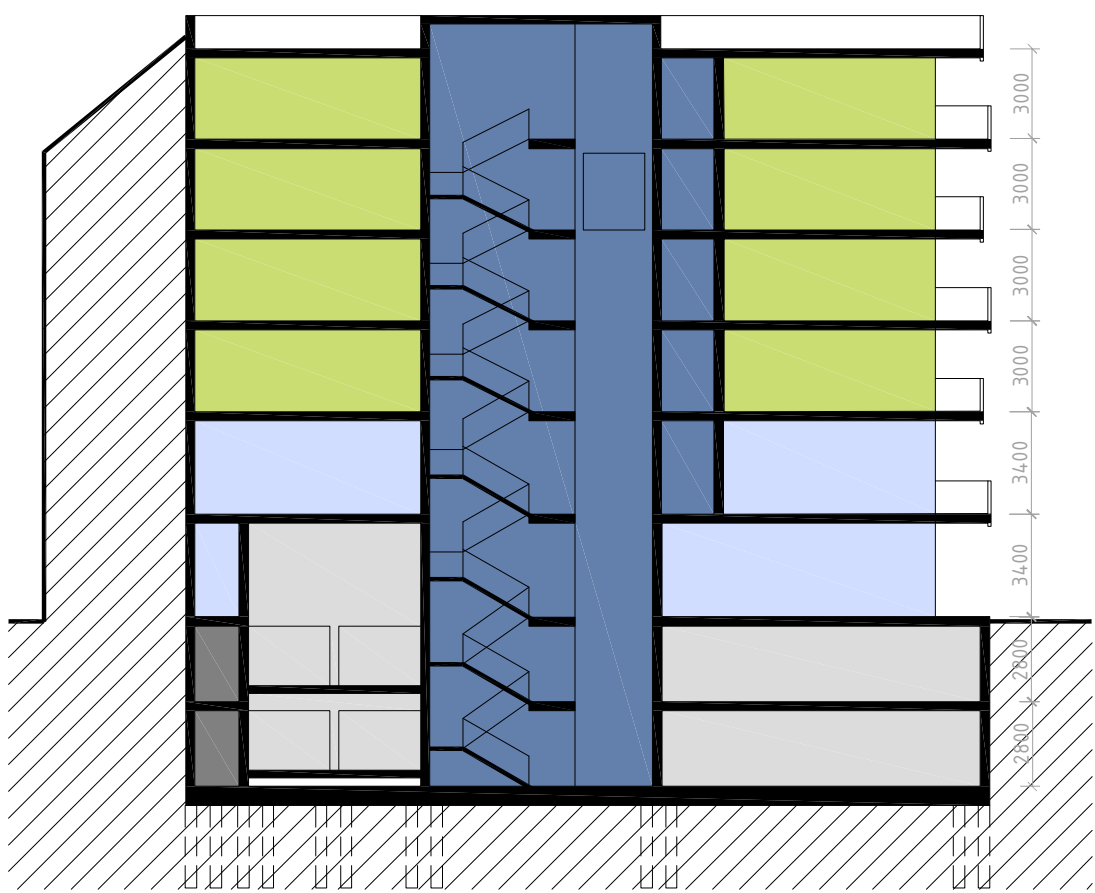

PŘÍČNÝ REZ, M 1:250


- STŘECHA = +18,800
- 6.NP = +15,800
- 5.NP = +12,800
- 4.NP = +9,800
- 3.NP = +6,800
- 2.NP = +3,400
- 1.NP = ±0,000
- 1.PP = -2,800
- 2.PP = -5,600



DETAIL TVAROVÁNÍ TERAS



DETAIL TVAROVÁNÍ TERAS

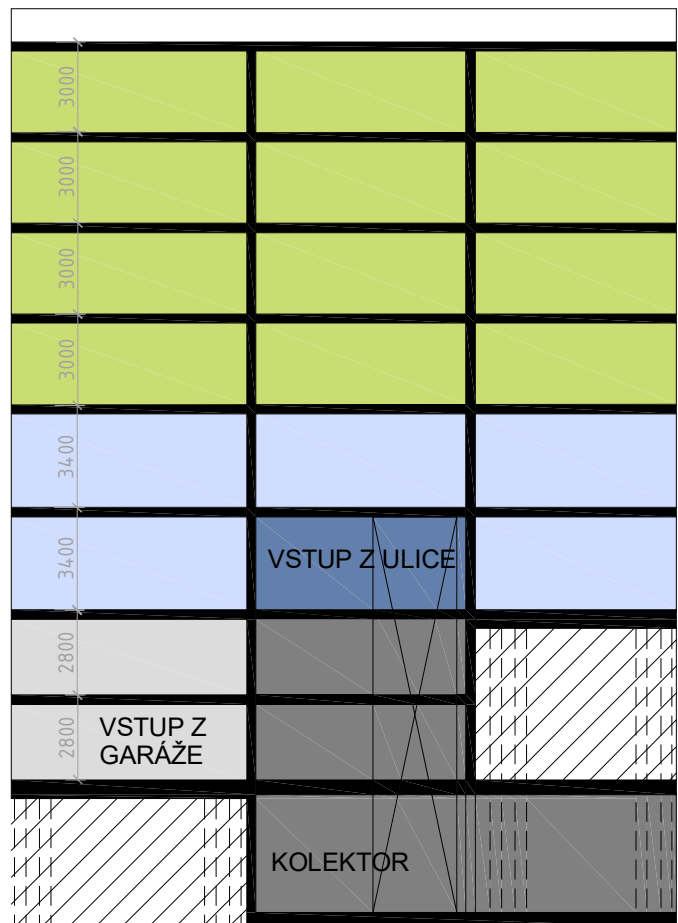

SCHEMATICÝ REZ NAPOJENÍ KOLEKTORU NA OBJEKT

- STŘECHA = +18,800
- 6.NP = +15,800
- 5.NP = +12,800
- 4.NP = +9,800
- 3.NP = +6,800
- 2.NP = +3,400
- 1.NP = ±0,000
- 1.PP = -2,800
- 2.PP = -5,600
- HORNÍ ÚROVEŇ ULOŽENÍ KOLEKTORU = -5,600
- DOLNÍ ÚROVEŇ ULOŽENÍ KOLEKTORU = -11,000

- BYDLENÍ
- VSTUPY, KOMUNIKACE
- KOMERCE
- VSTUPY, KOMUNIKACE
- TECHNICKÉ PROSTORY
- PARKING
- ZEMINA / OKOLNÍ DOMY